

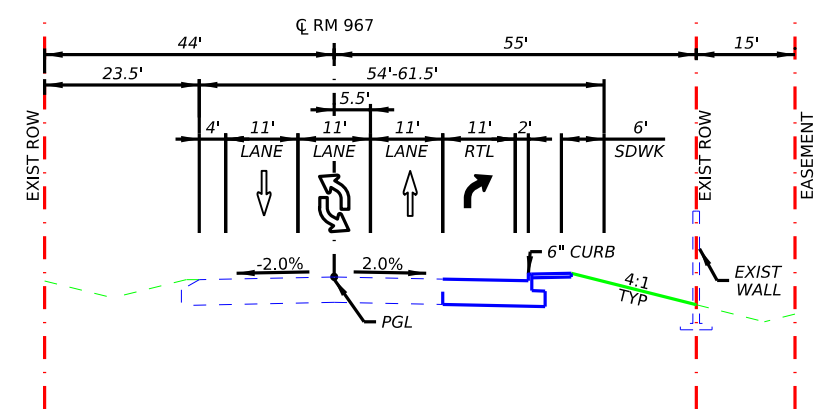
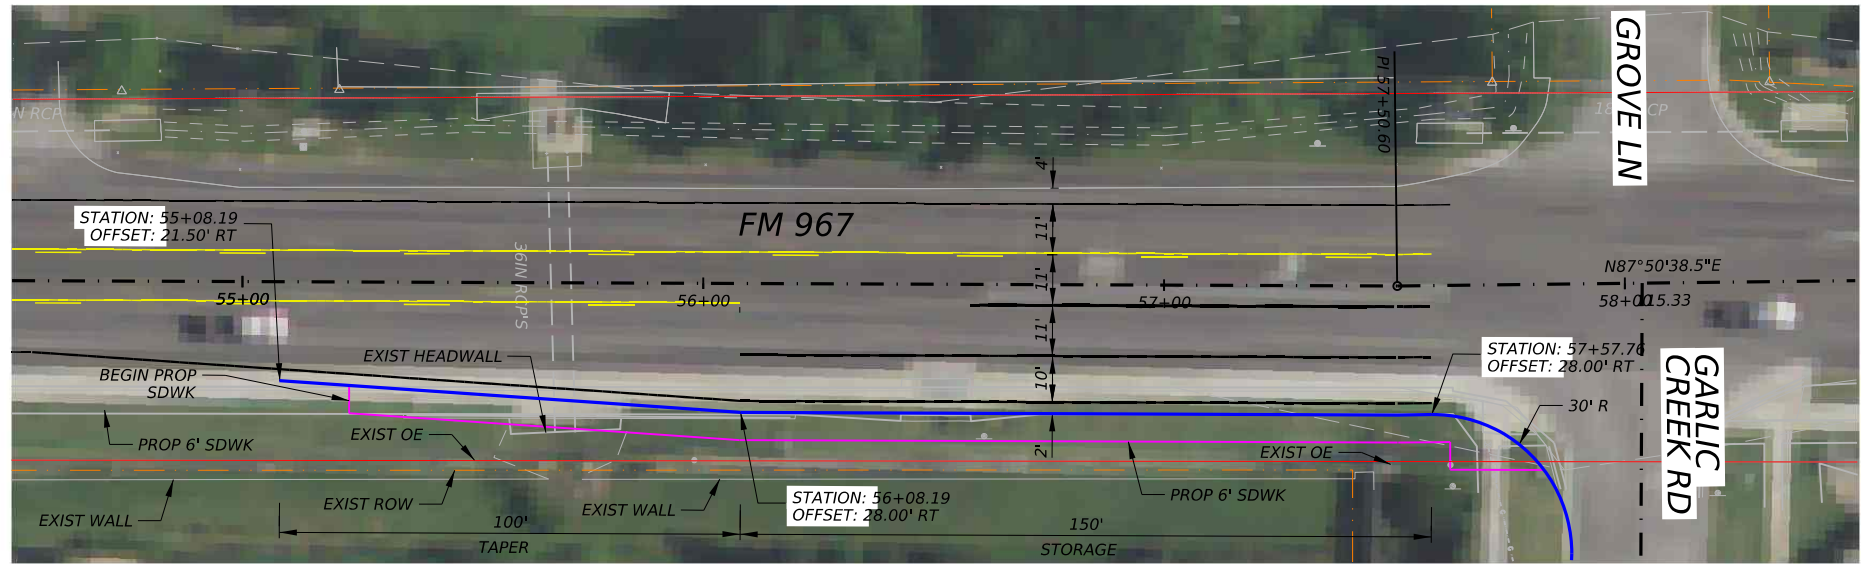


CK: DW: CK: DW: CK: DW:

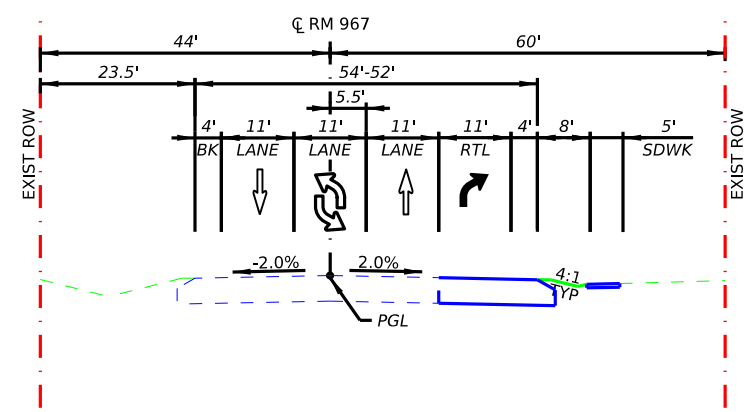

**PROPOSED TYPICAL SECTION**  
STA 51+84 TO STA 57+88

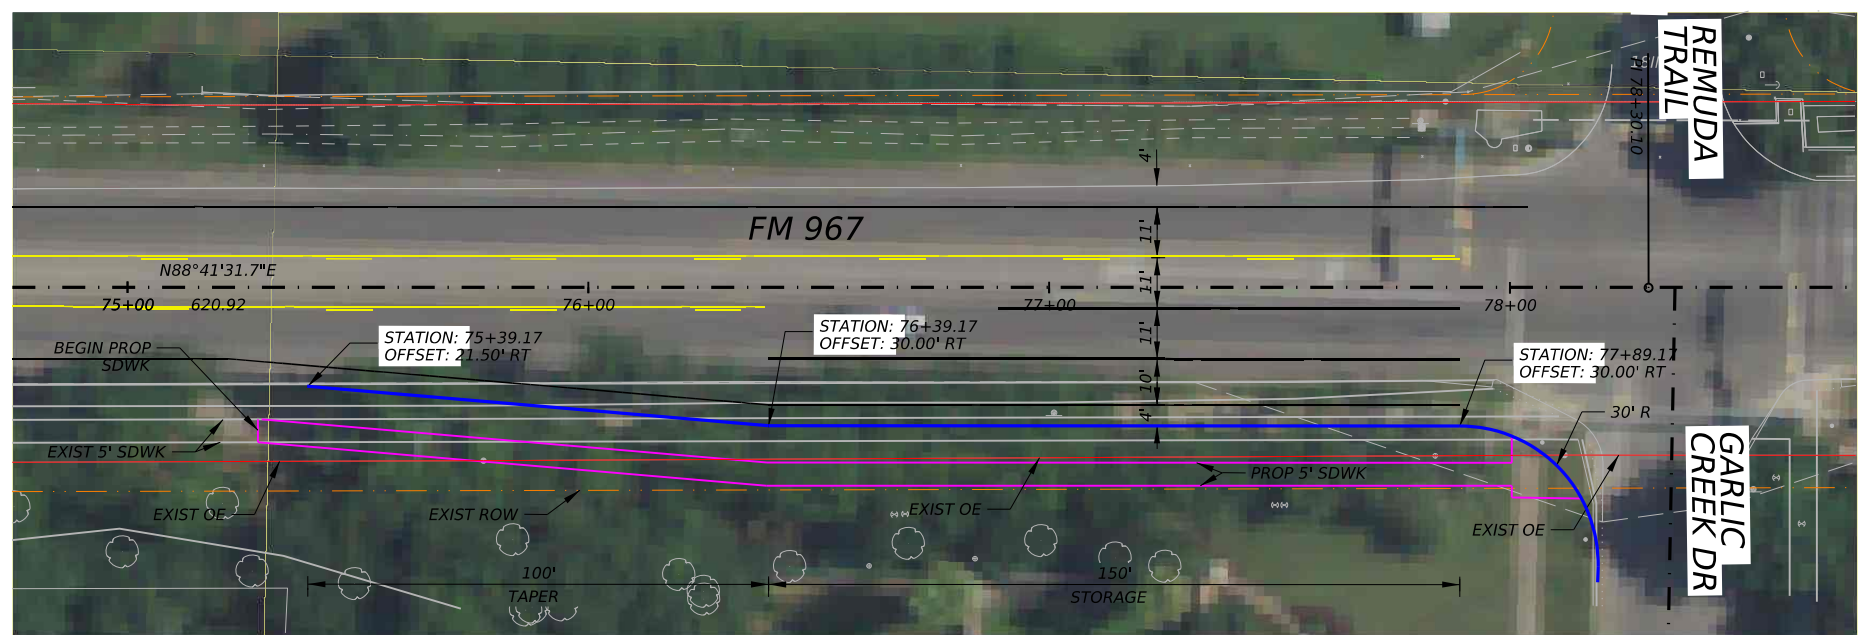

**PROPOSED TYPICAL SECTION**  
STA 72+86 TO STA 78+19



**RM 967  
GARLIC CREEK  
RIGHT TURN EXHIBIT**

DATE: \$DATE\$  
FILE: \$FILE\$

SHEET 1 OF 1		
HIGHWAY	COUNTY	SHEET NO.
RM 967	HAYS	EXHIBIT